

THE GREATER LONG ISLAND DENTAL MEETING EXHIBITOR CONTRACT

Date _____

Please reserve for our use at the Greater Long Island Dental Meeting being held at the Hilton Hotel in Melville, NY on April 25-26, 2017, exhibit space on the official floor plan as requested. We understand that our use of this space is subject to the Terms and Conditions stated in this contract, which upon acceptance by the GLIDM, shall become a binding contract between the exhibitor and the Greater Long Island Dental Meeting.

A deposit of \$750 is required per booth. Make checks payable to GLIDM. American Express, MasterCard, Visa or Discover are accepted.

My signature below indicates that I agree to the terms and conditions as well as to the terms of the contract. Completed applications and payments should be forwarded to GLIDM, 1237 Montauk Highway, Oakdale, NY 11769. Questions may be directed to Fran McHugh at 631-244-0722 or glidm@aol.com.

Neither the Greater Long Island Dental Meeting, Ocean Rental Exposition Services, LLC nor their representatives, nor employees of the Hilton Hotel will be responsible for any injury, loss or damage which may occur to the exhibitor or exhibitor's employees or property for any cause whatsoever. The Exhibitor, on signing this contract, expressly releases the forgoing named GLIDM, ORES,, Hilton Hotel or individuals from any and all claims for such loss, damage or injury.

Please type or print the information below as it should appear on any promotional information. All information below will be used for advertising purposes. Please complete in full - thank you.

COMPANY NAME

ADDRESS:

CITY, STATE, ZIP:

WEBSITE: TELEPHONE: FAX:

CONTACT PERSON: TITLE:

EMAIL: (REQUIRED): PHONE:

LOCAL REPRESENTATIVE: PHONE:

BOOTH # PREFERENCE: 1st 2nd 3rd 4th

SIGNATURE (REQUIRED).....

Method of Payment:

CHECK (Payable to GLIDM)

CREDIT CARD: American Express MasterCard Visa Discover

CREDIT CARD #: Exp. Date

CARDHOLDERS NAME:

SIGNATURE Print Name

EXHIBIT BOOTH FEES

Exhibit Booth & Table Top Display Prices:

- 6' x 8' (outside) \$1,900
- 8' x 10' \$1,950
- 8' x 8' (corner) \$1,900
- 8' x 8' \$1,800
- 2' x 4' (table top) \$1,300


Exhibit Booth & Table Top Display Includes:

- (1) 6' x 42" skirted table
- (2) counter height stools/(1) stool for table top display
- (1) 8' back drape
- (2) 3' draped side rails (exhibit booths only)
- (1) 7" x 44" identification sign
- (1) 110 volt electric outlet + WIFI access

Please list products/services your company will be showcasing to aid the Exhibit Committee in allocating exhibit booth space. If you would like to be near another company please also indicate your request.

FLOOR PLAN

PLEASE NOTE THAT THE ENTIRE EXHIBITION AREA IS CARPETED

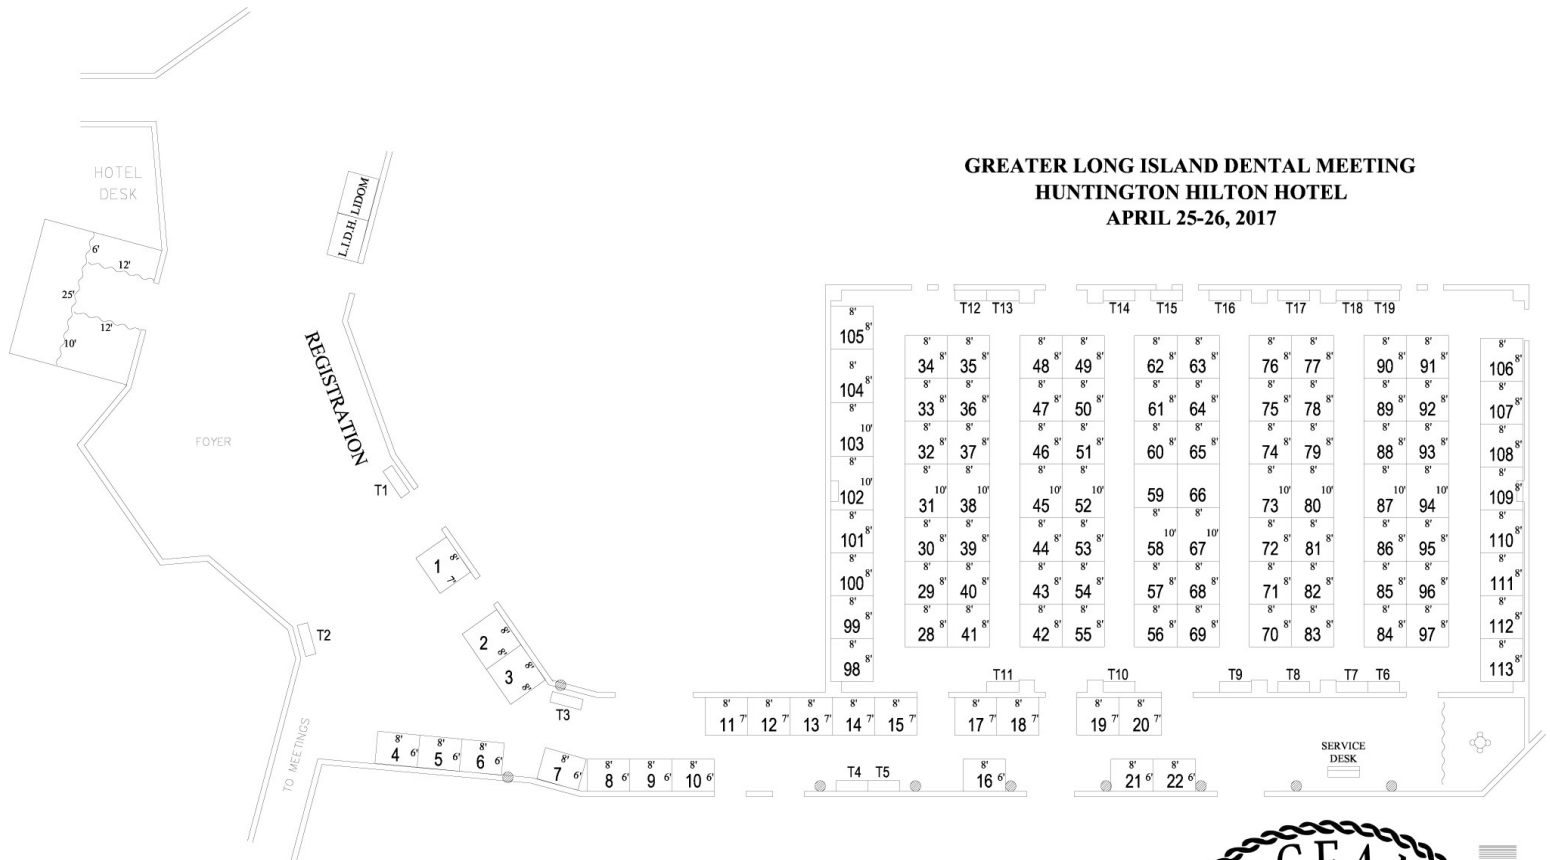

ALL BOOTHS ARE NOTED.
 DATE DRAWN: 11/07/16

